

CERTIFICATE OF LOCATION OF GOVERNMENT CORNER


SOUTH 1/4 Corner of Section 19, Township 101 N., Range 30 W., 5TH P.M.

STATE OF MINNESOTA, County of MARTIN

At the corner location shown on the sketch:

- On 6-13-96 found a R.R. SPK. IN BIT. PAVING
DATE
- left monument as found, lowered monument, removed monument (explain)
- On 6-13-96 placed a REPLACED WITH 5/8" x 24" I.R. WITH
DATE ALUMINUM CAP (SURFACE)

SKETCH OF REFERENCE TIES

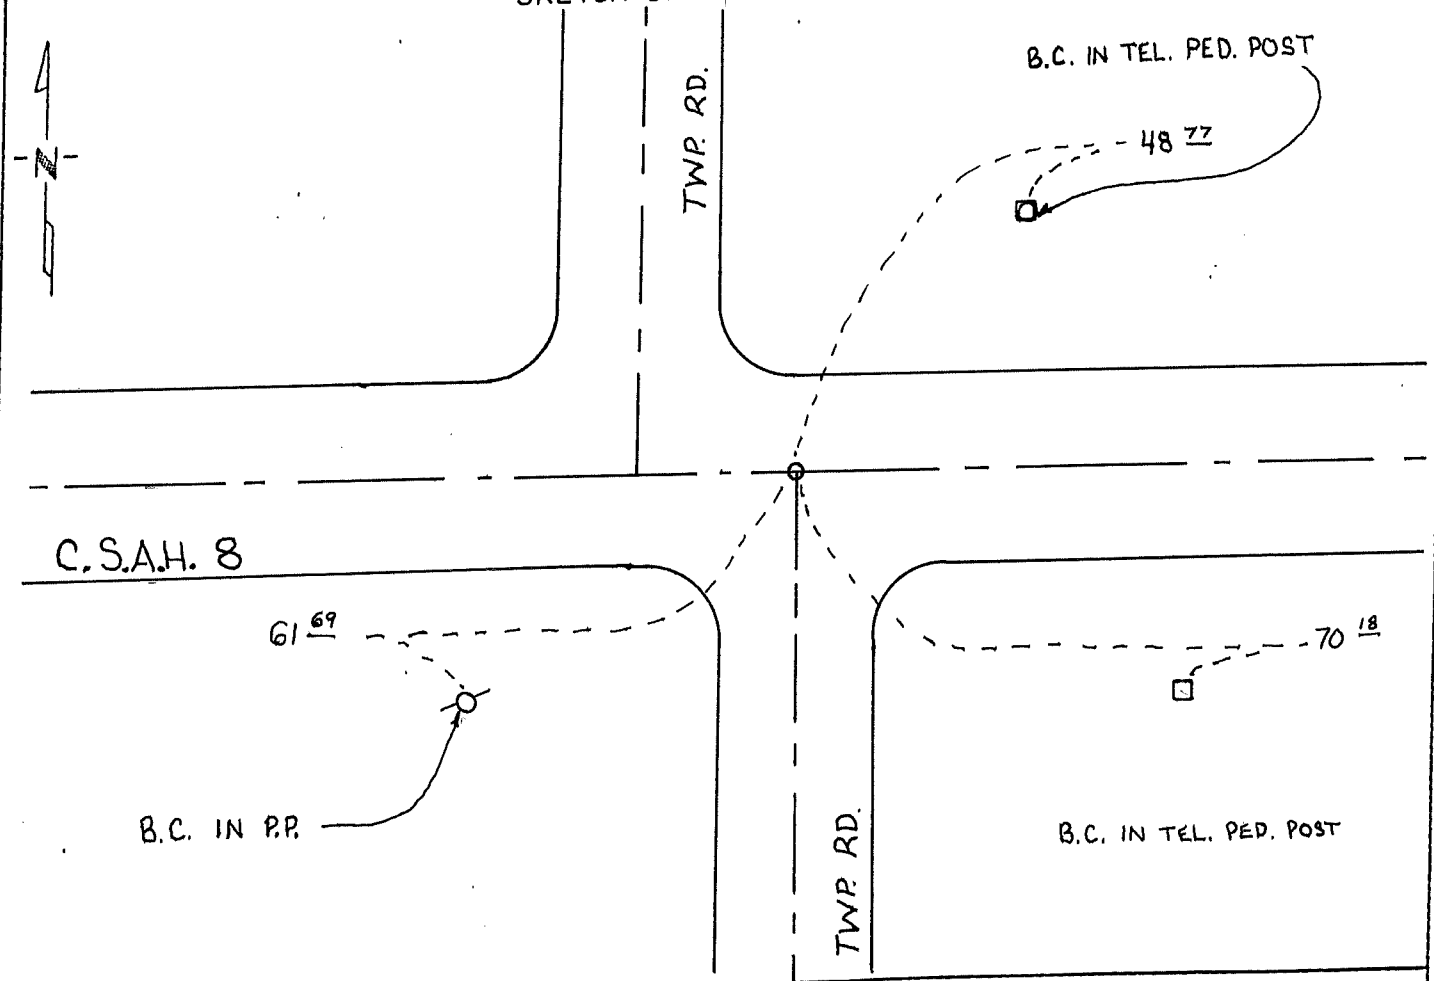

Statement of evidence relative to this corner location is on back of page.

I hereby certify that this document and the data contained herein was prepared by me or under my direct supervision.

SIGNATURE _____

DATE _____

Registration No. _____

- Land Surveyor, Professional Engineer
- County Surveyor, County Engineer

OFFICE OF THE REGISTER OF DEEDS

County of _____

I hereby certify that this document was filed in the Reg. of Deeds office at _____ .M. on the _____ day of _____ A.D., 19 _____

Register of Deeds _____

By _____, Deputy

DOCUMENT NO. _____