

# CERTIFICATE OF LOCATION OF GOVERNMENT CORNER


EAST 1/4 Corner of Section 29, Township 101 N., Range 30 W., 5<sup>TH</sup> P.M.

STATE OF MINNESOTA, County of MARTIN

At the corner location shown on the sketch:

- On 6-13-96 found a CONC. MON. WITH PIN IN CENTER (10" DEEP)  
DATE
- left monument as found,  lowered monument,  removed monument (explain)
- On 6-13-96 placed a ALUMINUM CAP ON PIN IN CONC. MON.  
DATE

### SKETCH OF REFERENCE TIES

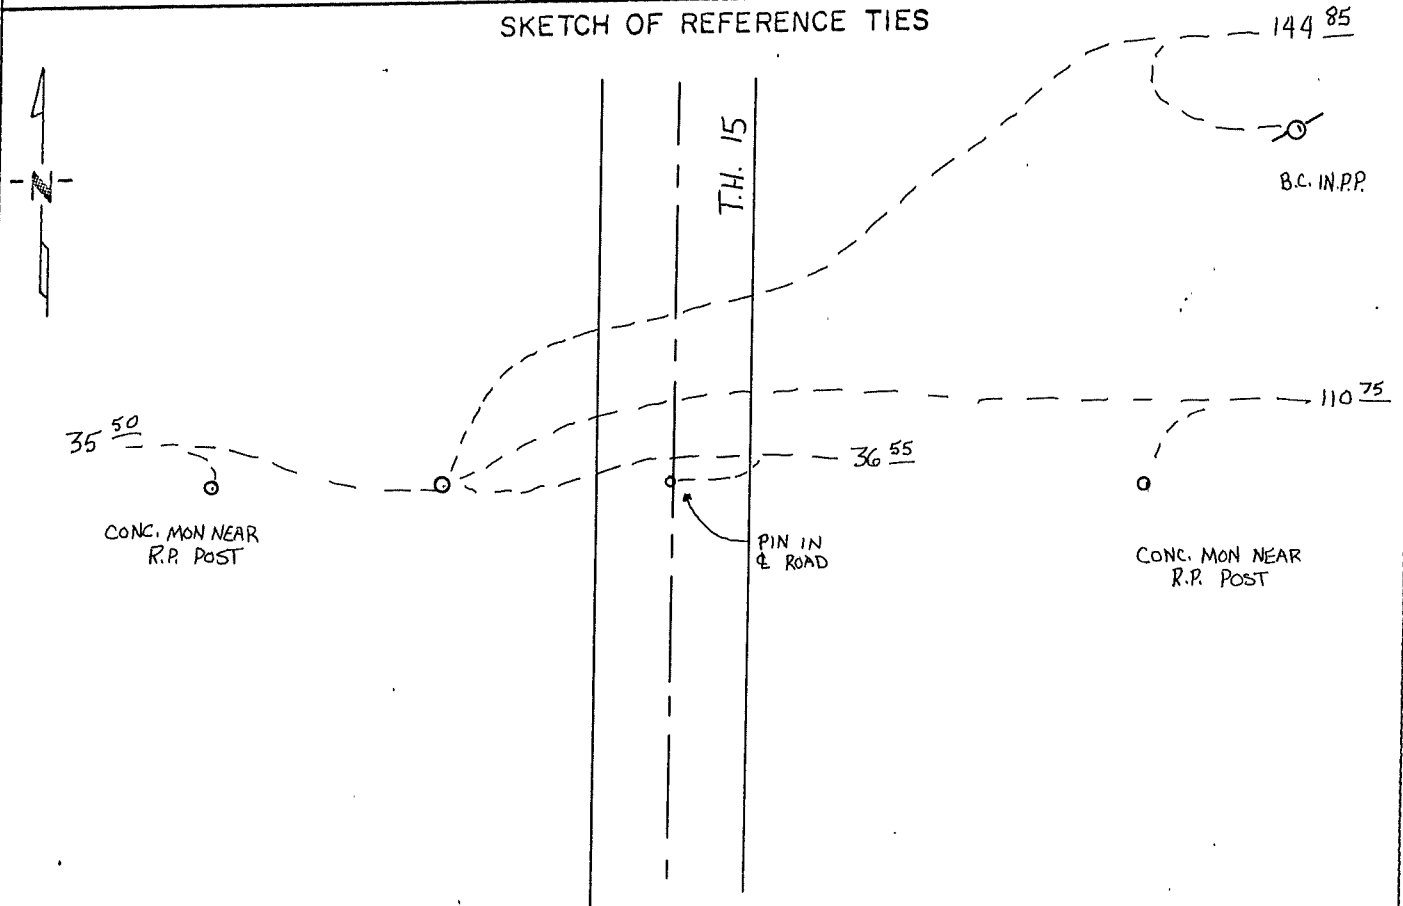

Statement of evidence relative to this corner location is on back of page.

I hereby certify that this document and the data contained herein was prepared by me or under my direct supervision.

\_\_\_\_\_  
SIGNATURE DATE

Registration No. \_\_\_\_\_

- Land Surveyor,  Professional Engineer
- County Surveyor,  County Engineer

### OFFICE OF THE REGISTER OF DEEDS

County of \_\_\_\_\_

I hereby certify that this document was filed in the Reg. of Deeds office at \_\_\_\_\_ .M. on the \_\_\_\_\_ day of \_\_\_\_\_ A.D., 19 \_\_\_\_

Register of Deeds \_\_\_\_\_

By \_\_\_\_\_, Deputy

DOCUMENT NO. \_\_\_\_\_