

# CERTIFICATE OF LOCATION OF GOVERNMENT CORNER

EAST 1/4 Corner of Section 4, Township 101 N., Range 30 W., 5<sup>TH</sup> P.M.

STATE OF MINNESOTA, County of MARTIN


At the corner location shown on the sketch:

On 6-6-96 found a STONE "+" (34" DEEP)  
DATE

left monument as found,  lowered monument,  removed monument (explain)

On 6-6-96 placed a I.R. 5/8" X 24" WITH ALUMINUM CAP (4" DEEP)  
DATE

## SKETCH OF REFERENCE TIES

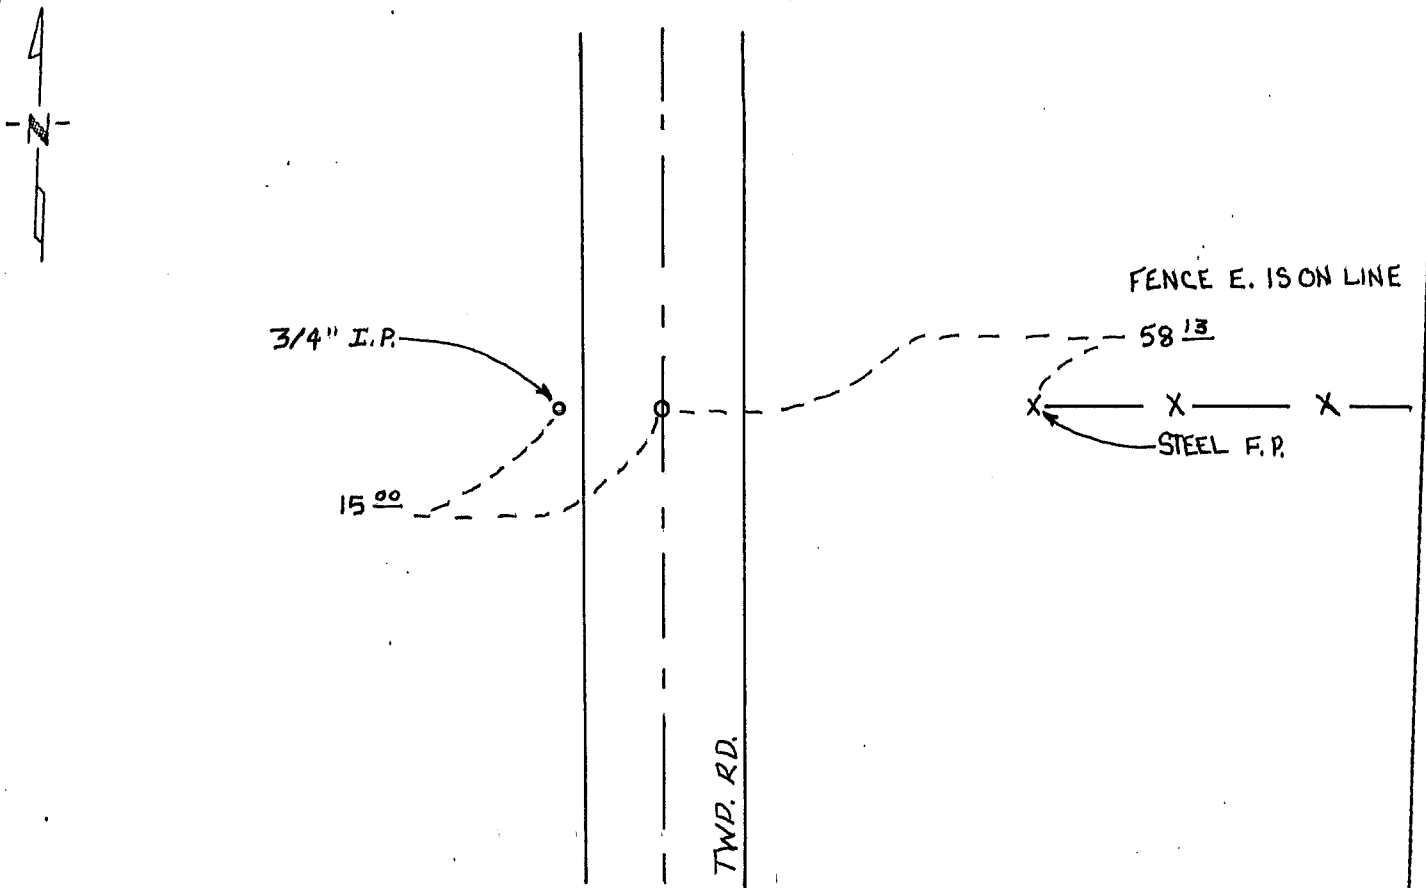

Statement of evidence relative to this corner location is on back of page.

I hereby certify that this document and the data contained herein was prepared by me or under my direct supervision.

\_\_\_\_\_  
SIGNATURE                      DATE

Registration No. \_\_\_\_\_

- Land Surveyor,  Professional Engineer
- County Surveyor,  County Engineer

OFFICE OF THE REGISTER OF DEEDS

County of \_\_\_\_\_

I hereby certify that this document was filed in the Reg. of Deeds office at \_\_\_\_\_ .M. on the \_\_\_\_\_ day of \_\_\_\_\_ A.D., 19 \_\_\_\_\_

Register of Deeds \_\_\_\_\_

By \_\_\_\_\_, Deputy

DOCUMENT NO. \_\_\_\_\_