


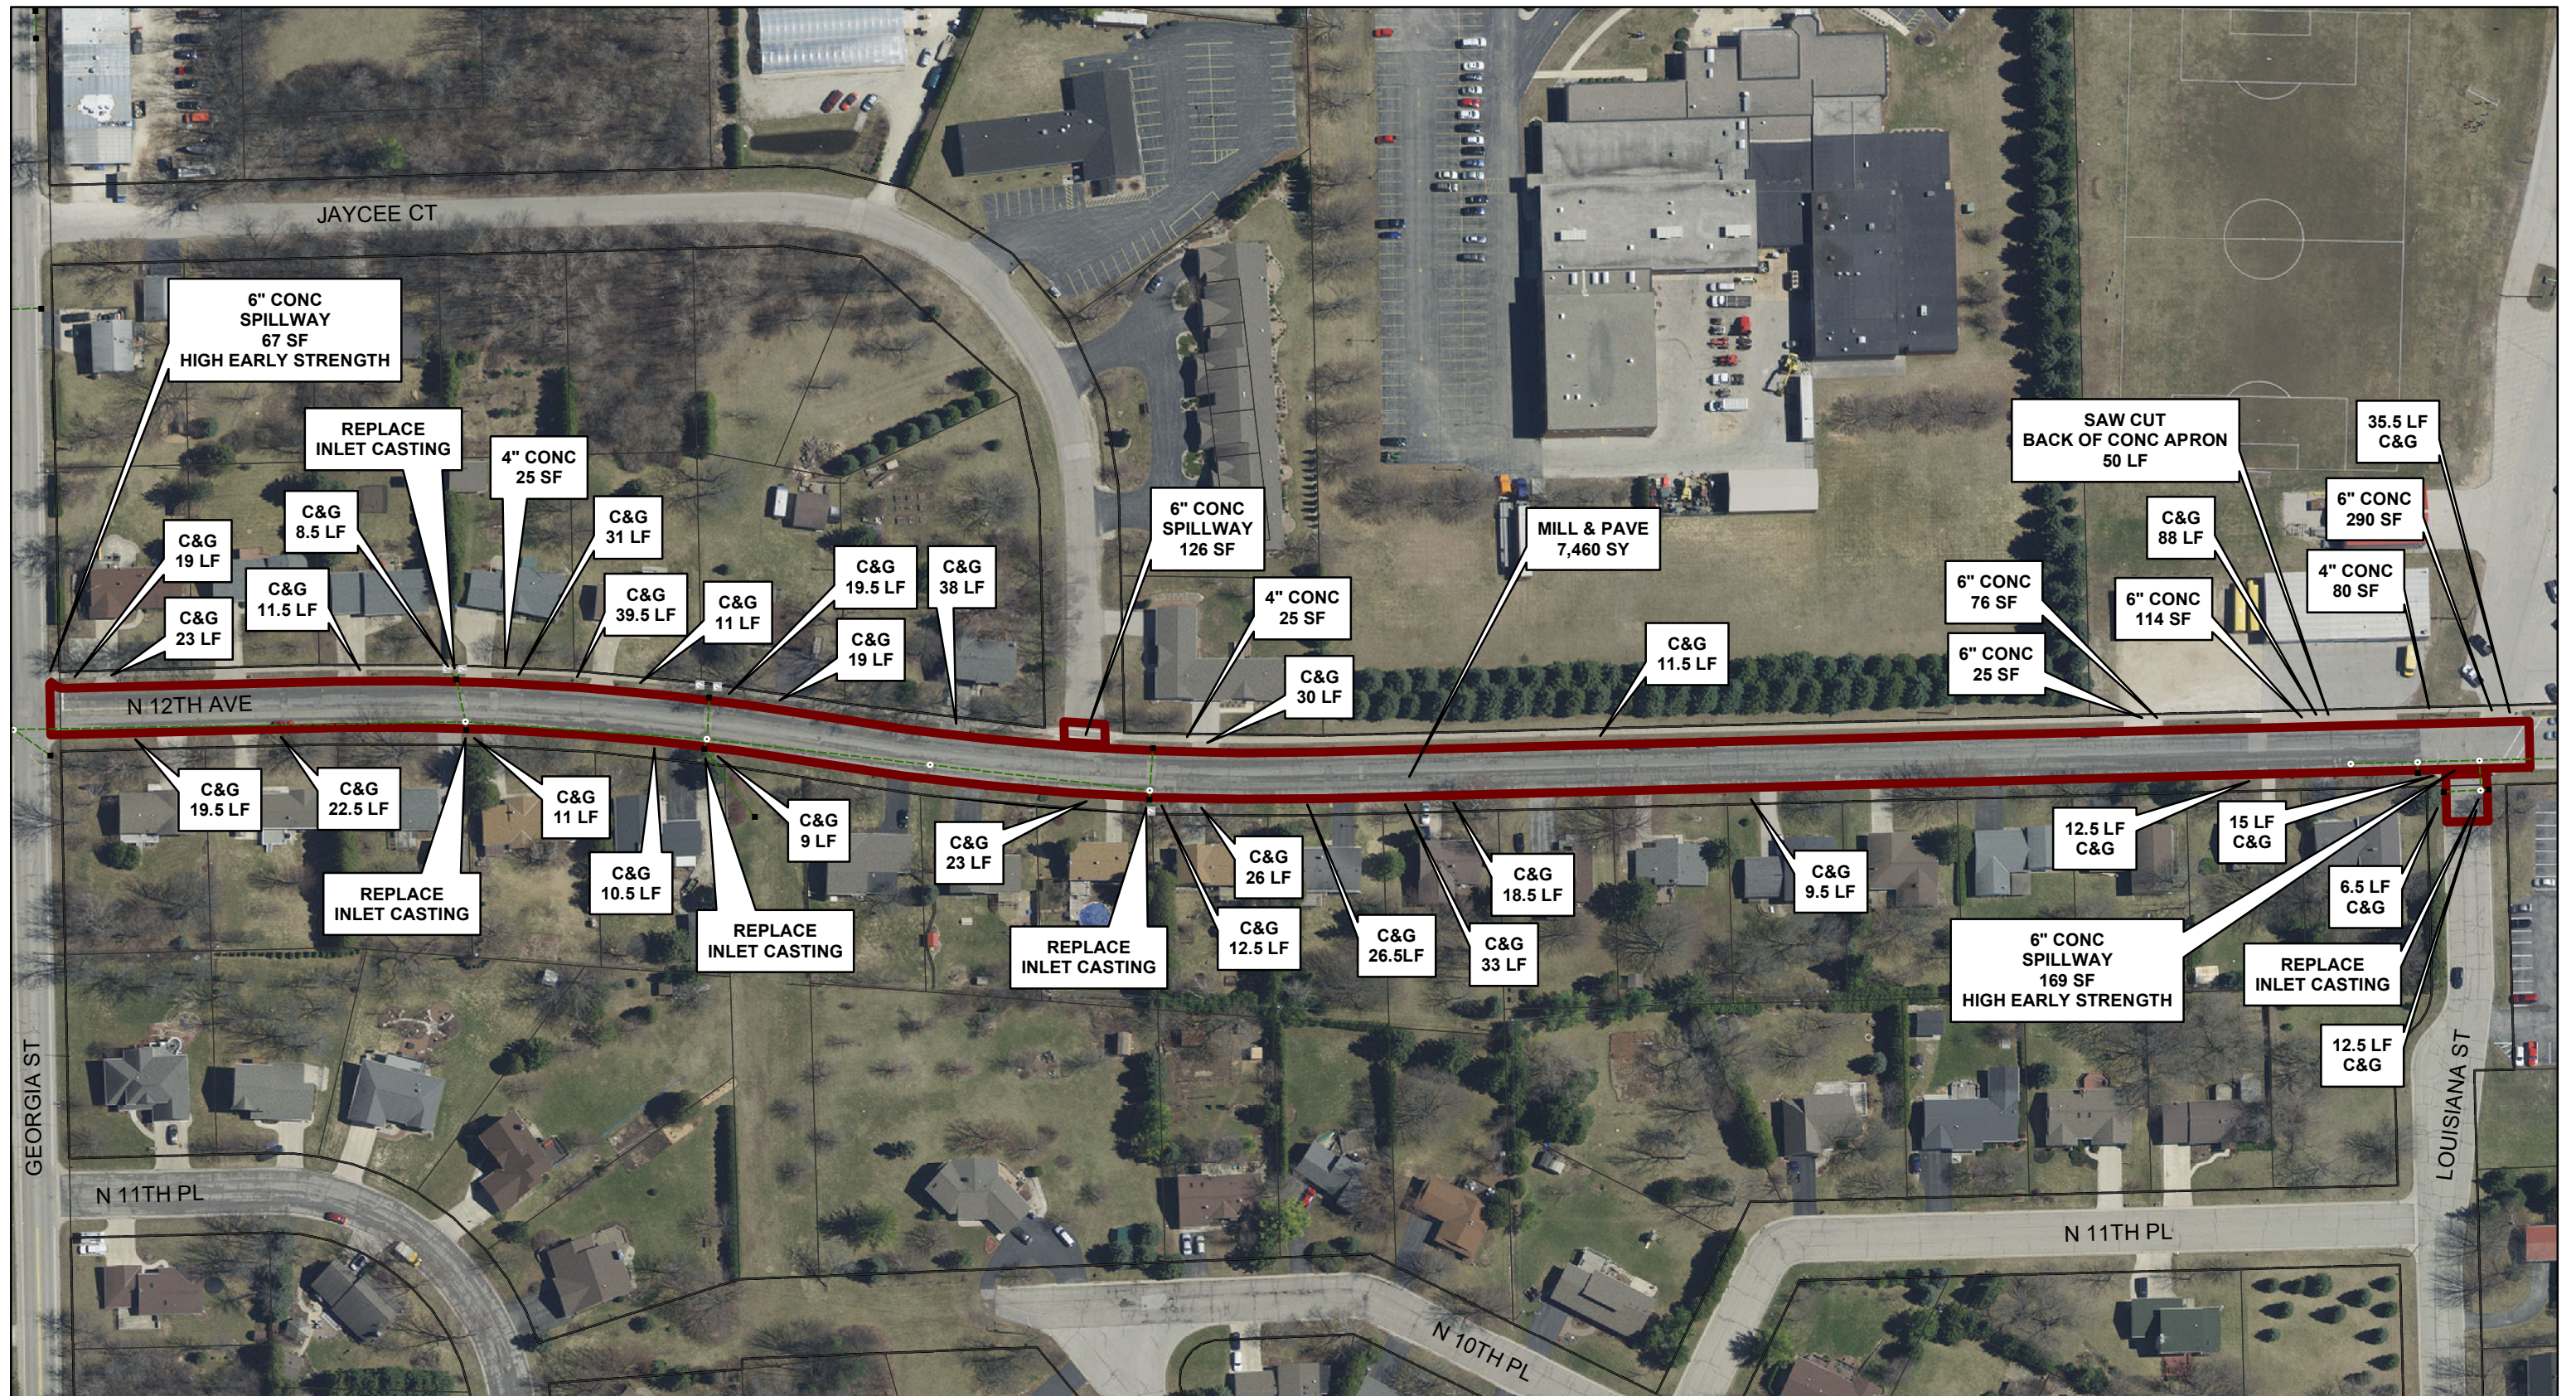

2018
N 12th Ave

